


01 STANDING SEAM WALKWAY TYPICAL DETAIL
SCALE 1:2

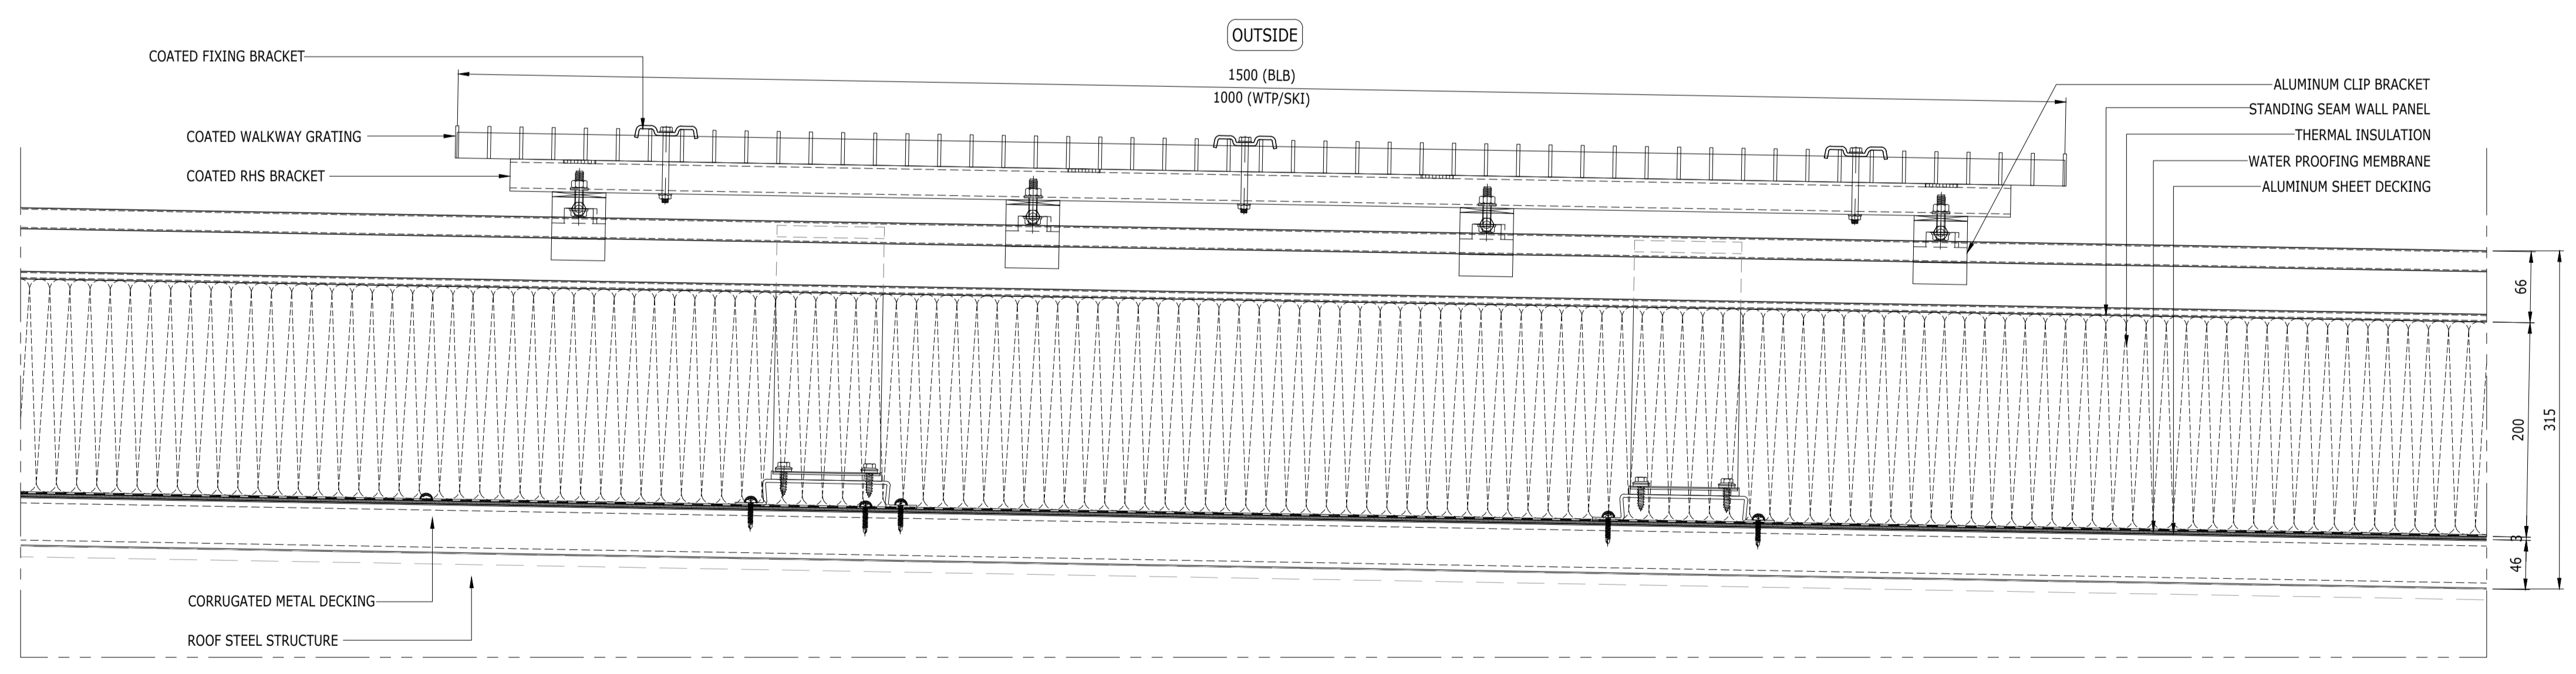

01 STANDING SEAM WALKWAY TYPICAL DETAIL
SCALE 1:2

B

A